


W840/500-MR TANK SPECIFICATIONS

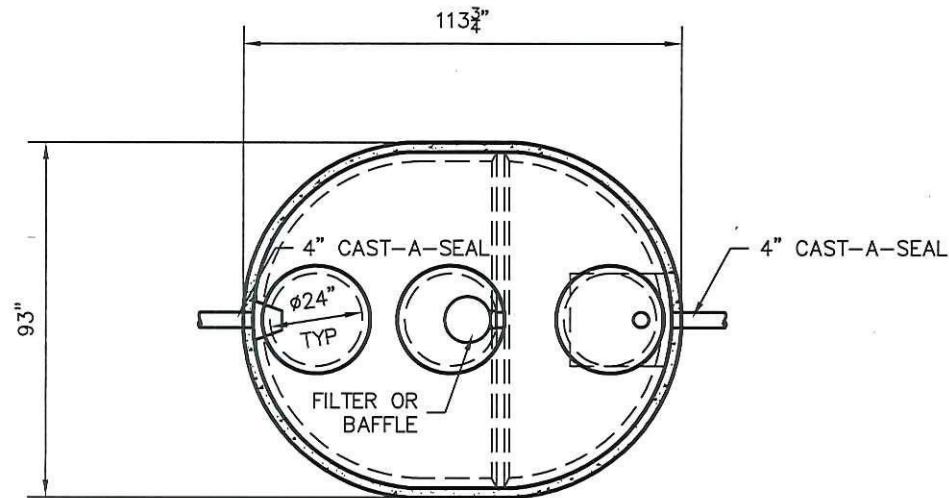

TOP VIEW

DIMENSIONS:

WALL: 2 1/2"
 BOTTOM: 3"
 COVER: 5"
 MANHOLE: 24" I.D. PRECAST CONCRETE RISER
 HEIGHT: 59 1/2" O.D.
 LENGTH: 113 3/4" O.D.
 WIDTH: 93" O.D.
 BELOW INLET: 48" O.D.
 LIQUID LEVEL: 43"
 WEIGHT: 11,150 LBS.

INLET AND OUTLET:


4" CAST-A-SEAL BOOT OR EQUAL
 GASKET, CAST-A-SEAL BOOT OR EQUAL

INLET AND OUTLET BAFFLE AND FILTER:

WISCONSIN, SEE DETAIL #10
 (OTHER STATES SEE CHART)

LIQUID CAPACITY: 19.61 GAL/IN (SEPTIC)
 11.82 GAL/IN (PUMP)

LOADING DESIGN: 8' 0" UNSATURATED SOIL

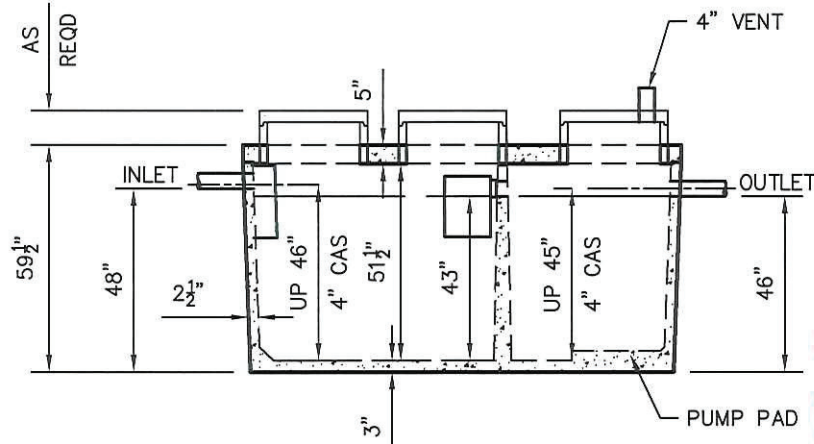

SIDE VIEW

TANK CAN BE USED AS:

SEPTIC/SEPTIC, SEPTIC/PUMP
 OR SEPTIC/SIPHON

COVER: MIX DESIGN #8 (NO FIBER)

TANK: MIX DESIGN #10 (STRUCTURAL FIBER)

CUSTOMIZED TANKS:

FOR CUSTOM TANKS CONTACT WIESER CONCRETE

**Conditionally
APPROVED**

SEE CORRESPONDENCE

REVIEWED BY _____ REVIEWED BY _____
 REVIEW DATE _____ REVIEW DATE _____

**DRAWINGS SUBMITTED
FOR APPROVAL**

APPROVED BY: _____
 APPROVAL DATE: _____
 PRODUCTS NEEDED BY: _____

PRE-POUR: _____
 SCALE: 1/4" = 1'-0"
 REV. _____
 DATE: _____
 POST-POUR: _____
 FILE: W1000/500-MR

WIESER CONCRETE
 W3716 US HWY 10 MAIDEN ROCK, WI 54750
 800-325-8456

W840/500-MR
 SEPTIC MANUAL

SHEET NO.
 1 OF 1